
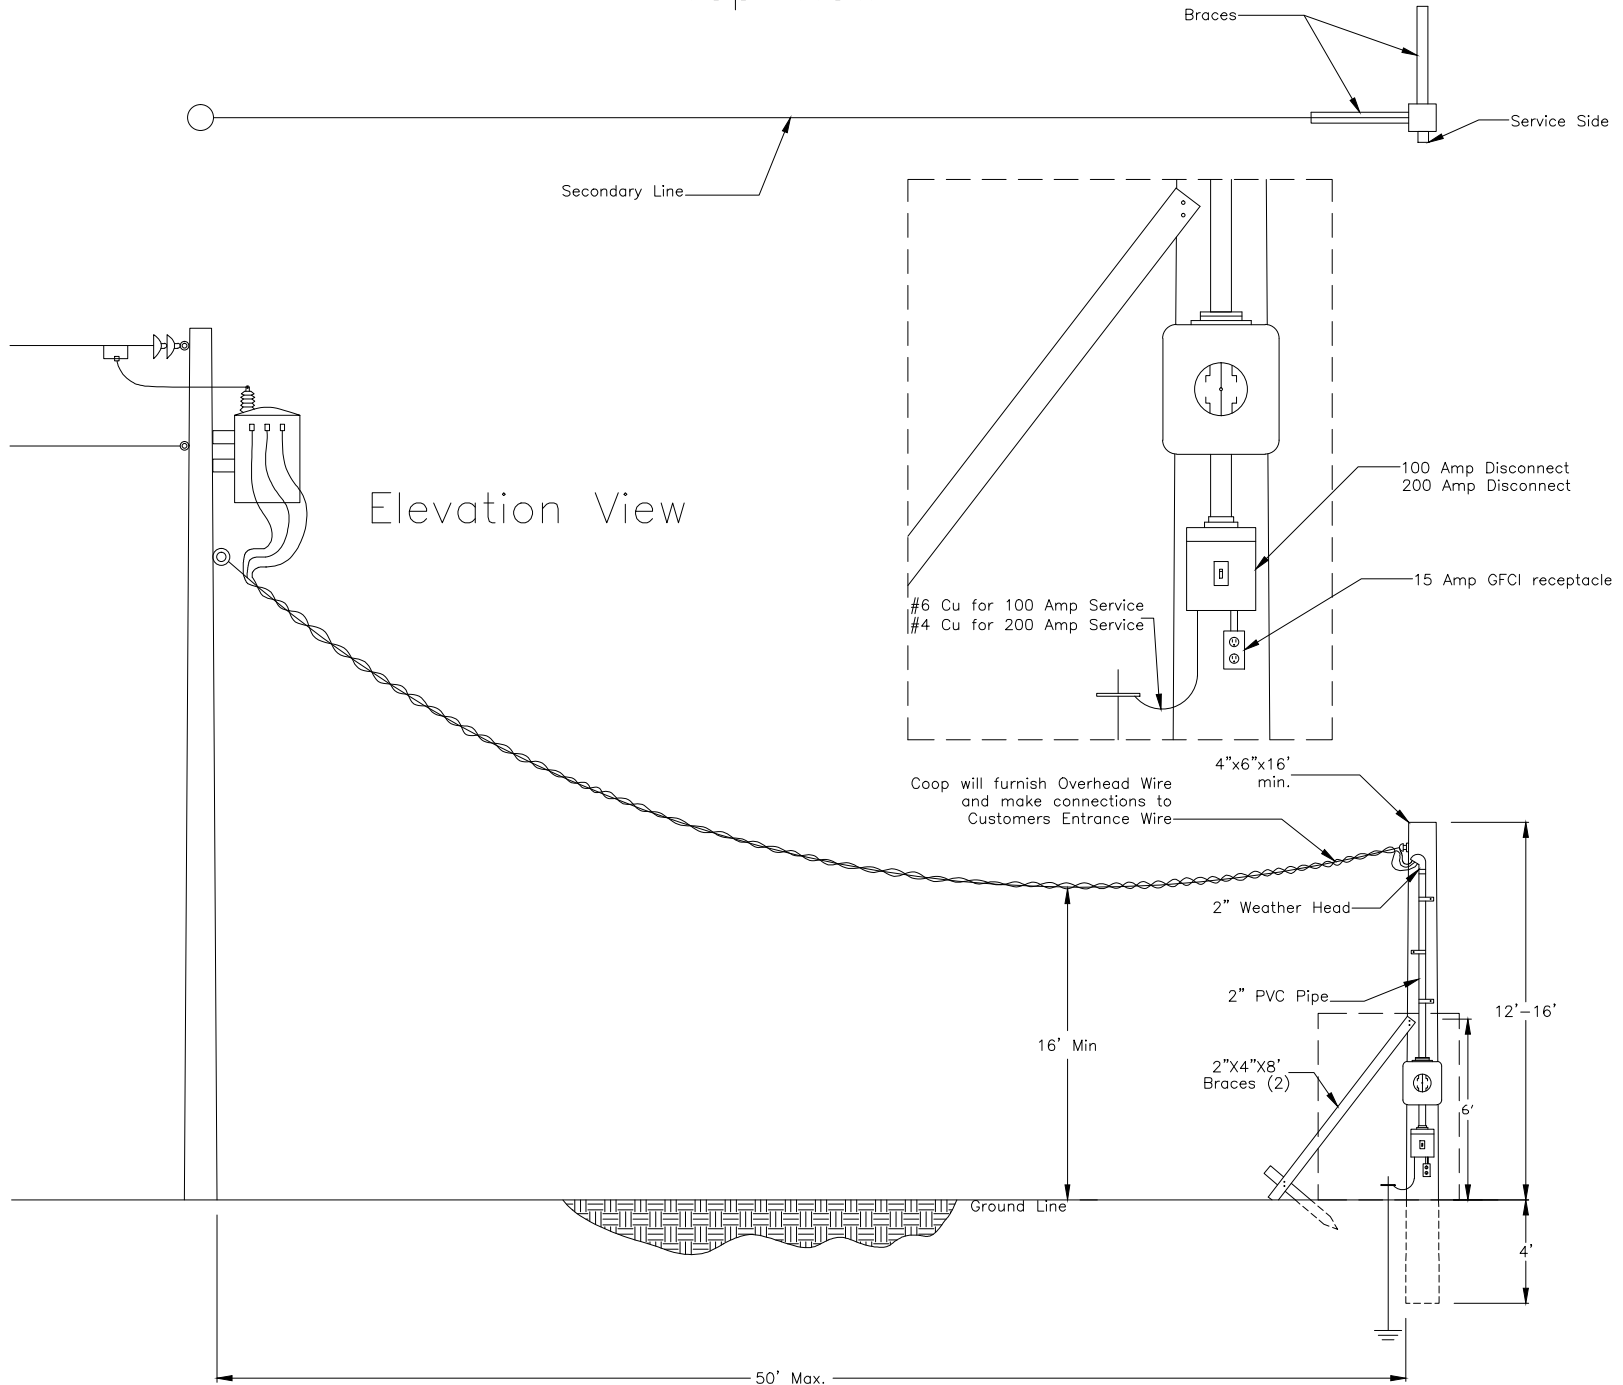


Top View

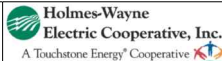

A	 Holmes-Wayne Electric Cooperative, Inc. <small>A Touchstone Energy Cooperative</small>	DWG NAME: Temp Overhead Service Pole- PVC Pipe
	SCALE: NONE	DATE: 7-28-2008