
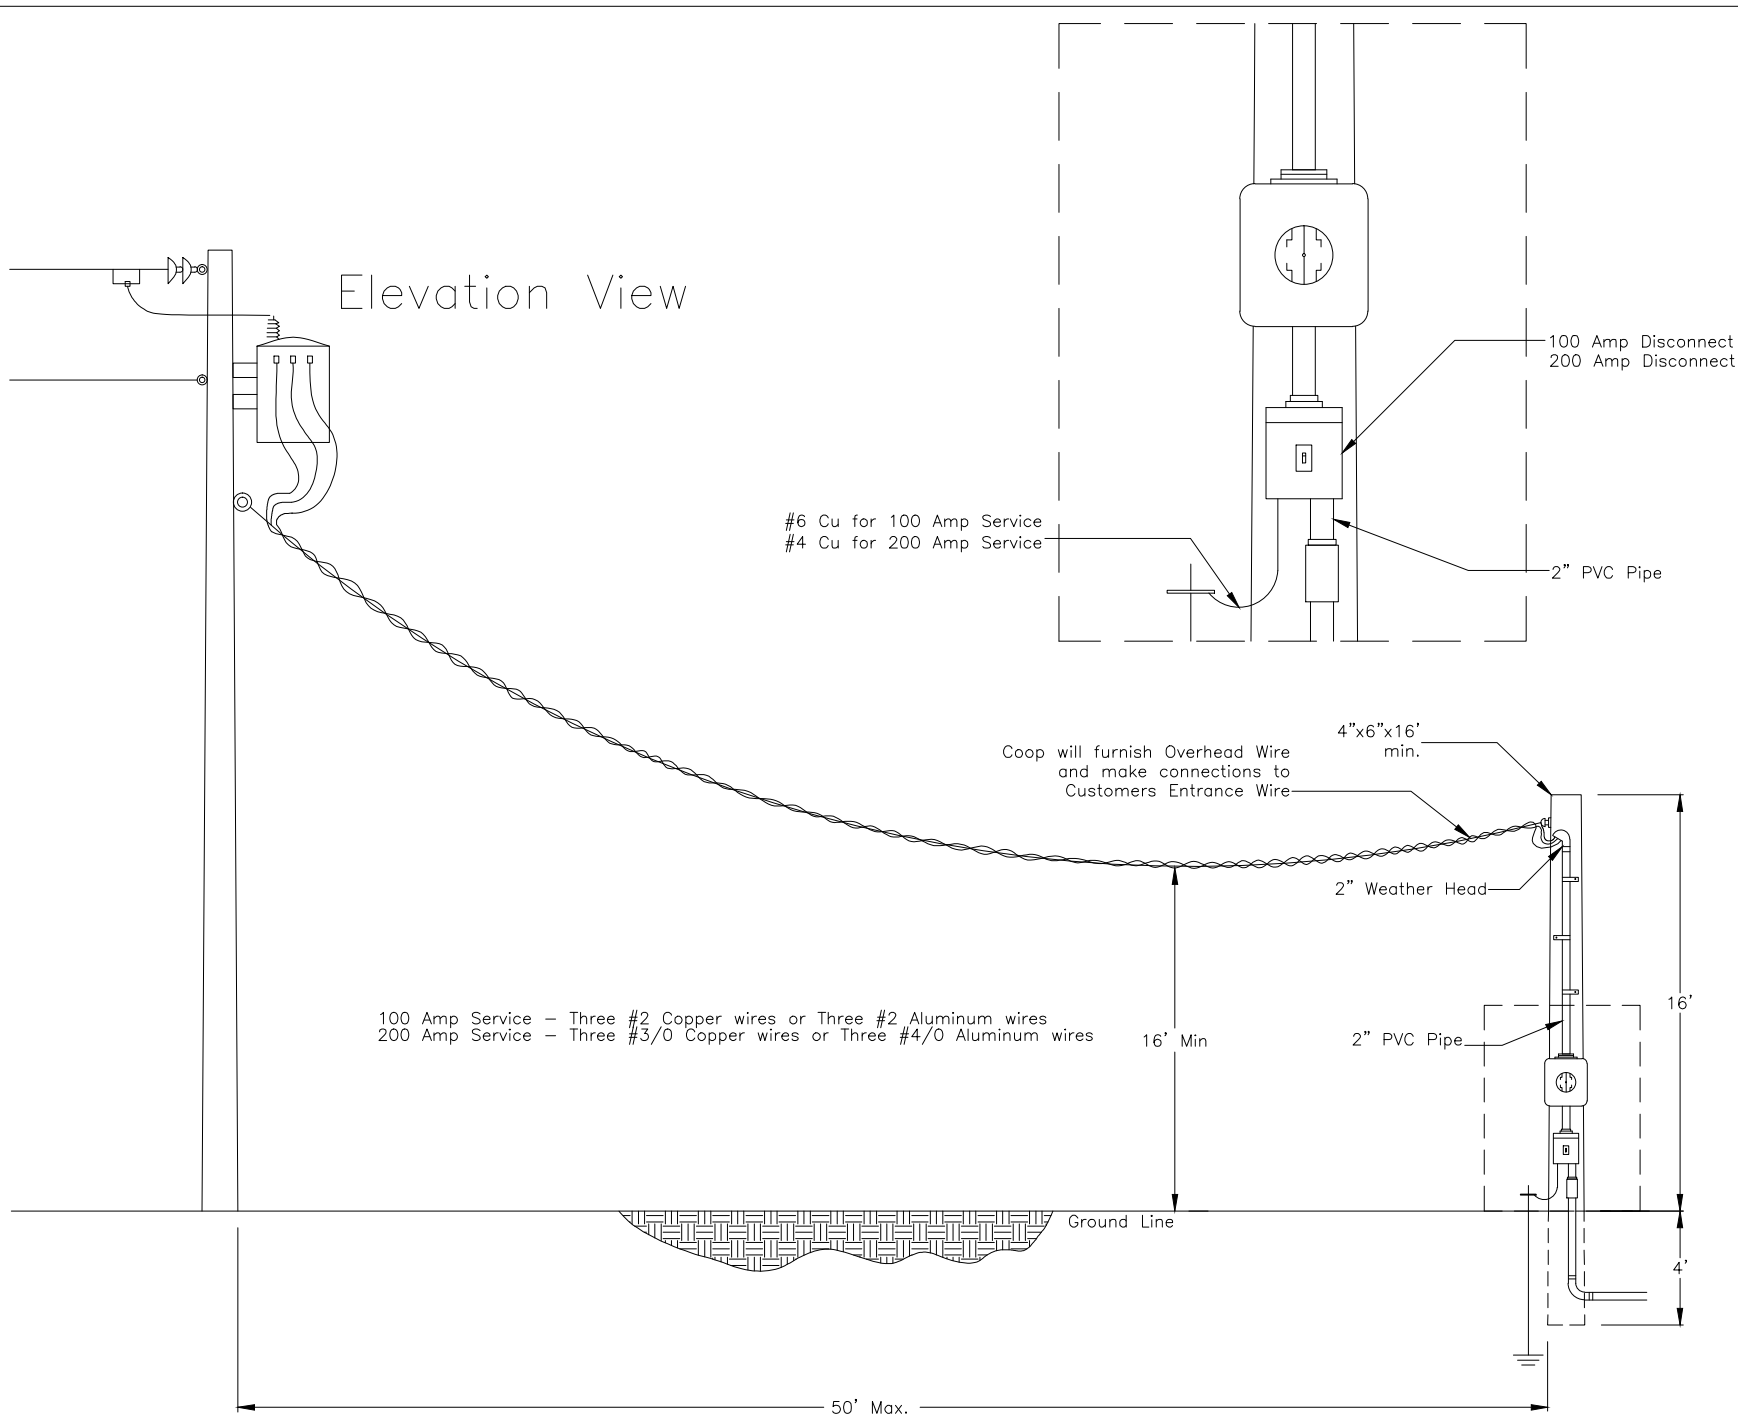


Elevation View

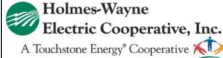

A	 Holmes-Wayne Electric Cooperative, Inc. <small>A Touchstone Energy Cooperative</small>	DWG NAME: Trailer Service Hookup PVC Pipe
	SCALE: NONE	DATE: 7-28-2008
		SHEET: 1 OF 1